

ASBESTOS FLOOR TILE ABATEMENT HILLSBORO CUSD #3 MONTGOMERY COUNTY, ILLINOIS

ARCHITECT / ENGINEER :

HURST - ROSCHE, INC.

1400 E. TREMONT ST.
HILLSBORO, ILLINOIS 62049
(217) 532-3959

200 N. MARKET ST.
MARION, ILLINOIS 62959
(618) 998-0075

NO. 5 BANK SQUARE
EAST ST. LOUIS, ILLINOIS 62203
(618) 398-0890

3675 W. OUTER ROAD, SUITE 101
ARNOLD, MISSOURI 63010
(636) 333-3351



221 EAST MAIN ST.
NEOSHO, MISSOURI 64850
(417) 451-2727

561 MURFREESBORO PIKE
NASHVILLE, TENNESSEE 37210
(615) 454-6615

PROJECT LOCATION
BECKEMEYER ELEMENTARY



PROJECT LOCATION
HILLSBORO HIGH SCHOOL
LIBRARY BUILDING

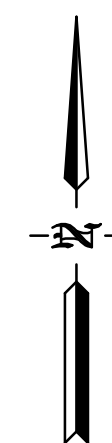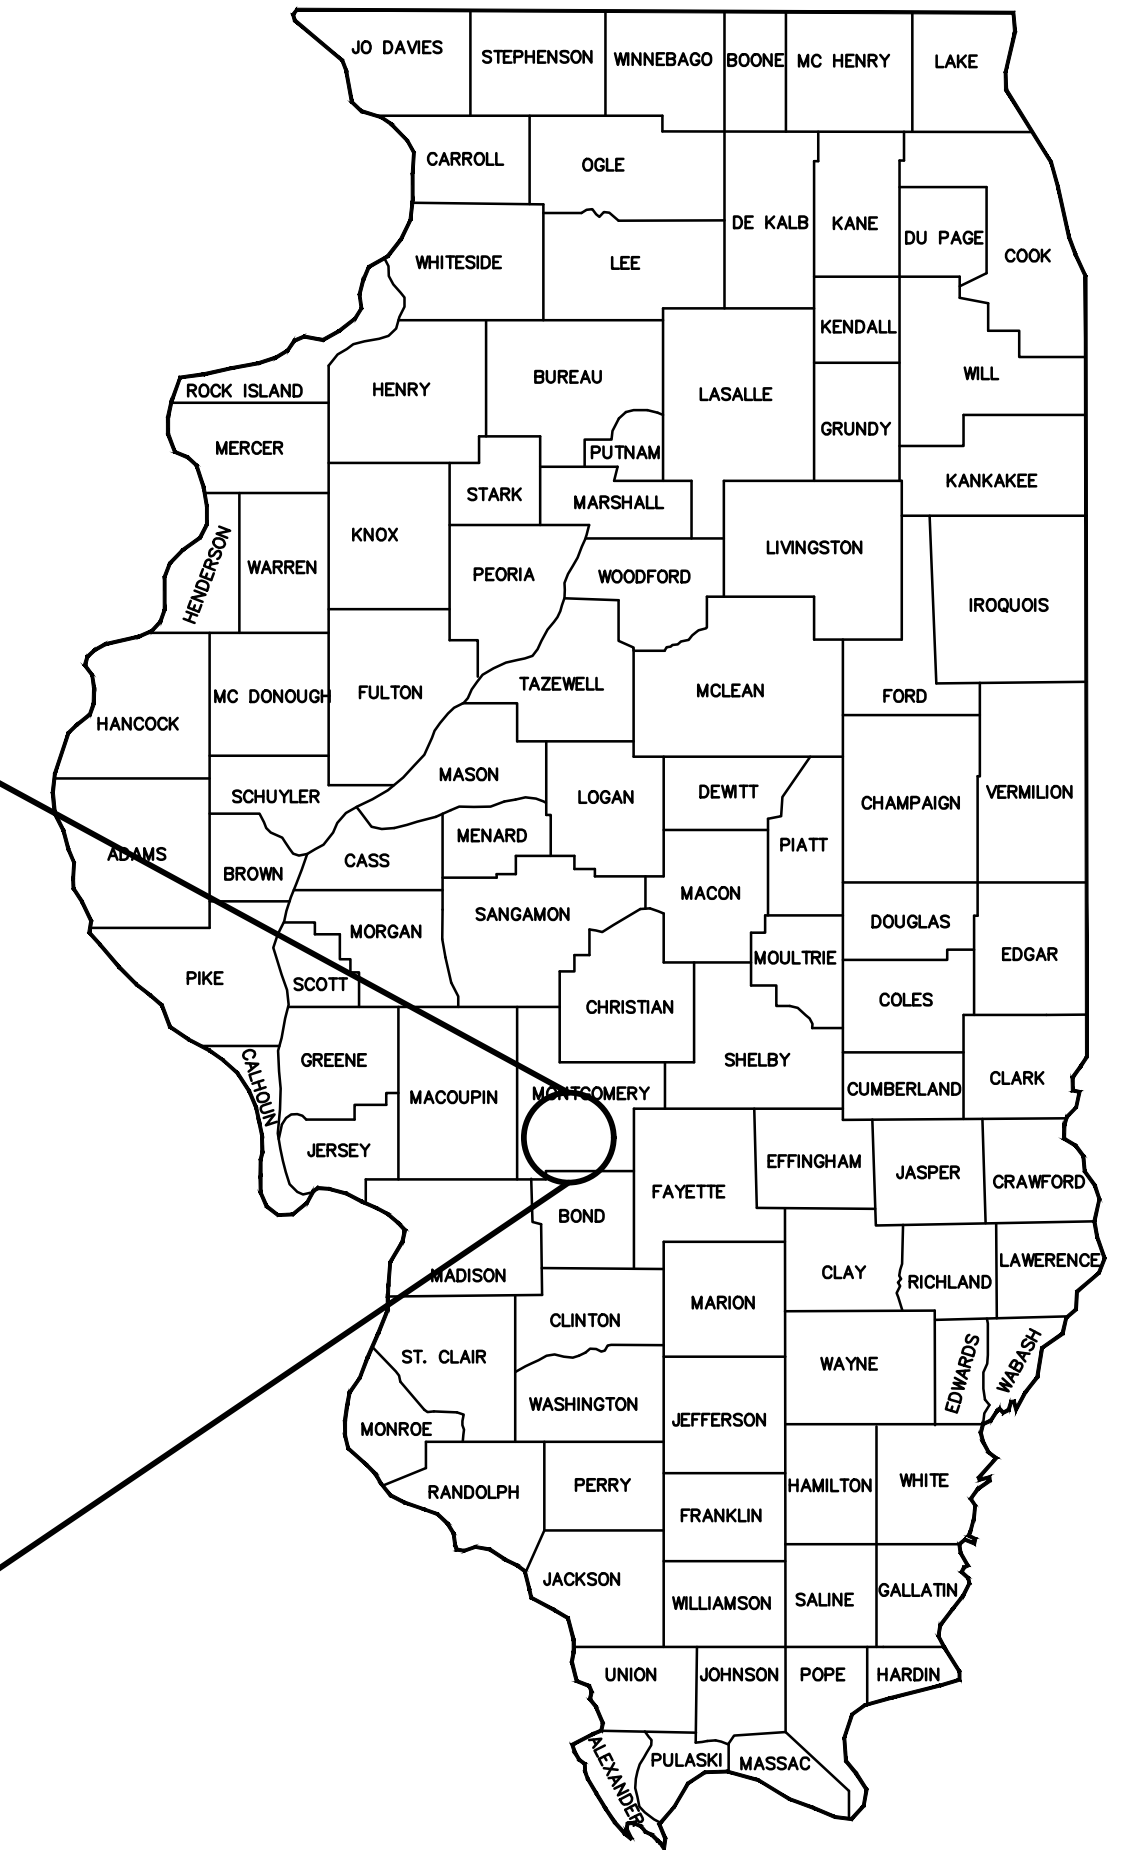

AREA LOCATION MAPS

DATE: FEBRUARY 15, 2021



Hurst-Rosche, Inc.
PROFESSIONAL DESIGN NUMBER: 184-00298

1400 E. TREMONT STREET
HILLSBORO, IL
PH: 217.532.3959
www.hurst-rosche.com
EAST ST. LOUIS, IL
MARION, IL
ARNOLD, MO
NEOSHO, MO
NASHVILLE, TN



Michael Emken
SIGNATURE
02-15-2021

100-10660
IDPH LICENSE No.:
5-15-21
IDPH LICENSE EXPIRES

HILLSBORO CUSD #3 ASBESTOS FLOOR TILE ABATEMENT
BECKEMEYER AND HILLSBORO HIGH SCHOOL
HILLSBORO CUSD #3
MONTGOMERY COUNTY, ILLINOIS

MK.	DATE	DESCRIPTION

DATE: 02-15-2021
PROJECT NO: 150-0511
DESIGN: DRAWN: CHECK:
MEE NAL TLD


BECKEMEYER
ASBESTOS FLOOR
TILE ABATEMENT PLAN

ASB-101

- GENERAL NOTES:**
- OWNER WILL REMOVE ALL FURNITURE AND EQUIPMENT FROM SPACES TO RECEIVE WORK.
 - ABATEMENT CONTRACTOR RESPONSIBLE FOR REMOVAL OF ALL FLOOR MOUNTED DOOR STOPS TO ALLOW FOR FULL REMOVAL OF TILE.
 - ABATEMENT CONTRACTOR SHALL BE RESPONSIBLE FOR SUBMITTING NOTIFICATION TO IDPH A MINIMUM OF 10 WORKING DAYS PRIOR TO ABATEMENT INITIATION AND ALL OTHER REQUIRED PERMITS AND NOTIFICATIONS AND ANY RELATED FEES.
 - FLOOR TILE MASTIC IS AN ASBESTOS CONTAINING MATERIAL AND FLOOR TILE IS TO BE CONSIDERED ASBESTOS CONTAINING MATERIAL DUE TO MASTIC. BOTH MATERIALS TO BE ABATED INTACT BY APPROPRIATELY TRAINED PERSONNEL UTILIZING INFRARED HEAT METHODS. LEGALLY DISPOSE OF ACM WASTE AS REQUIRED BY REGULATIONS. WORK TO BE COMPLETED IN ACCORDANCE WITH ALL APPLICABLE RULES AND REGULATIONS.
 - WALL BASE IS PRESENT THROUGHOUT ALL SPACES.

- KEYED NOTES: (X)**
- EXISTING HVAC UNIT TO REMAIN. FLOOR TILE EXTENDS UNDER UNIT. ABATE ACCESSIBLE PORTIONS OF FLOOR TILE AS CLOSE AS POSSIBLE TO HVAC UNIT BY HEATING, SCORING WITH KNIFE AND REMOVING INTACT.
 - EXISTING CASEWORK TO REMAIN. FLOOR TILE EXTENDS UNDER CASEWORK. ABATE ACCESSIBLE PORTIONS OF FLOOR TILE AS CLOSE AS POSSIBLE TO CASEWORK UNIT BY HEATING, SCORING WITH KNIFE AND REMOVING INTACT.
 - OWNER TO REMOVE DATA EQUIPMENT TO ALLOW FOR COMPLETE TILE/MASTIC REMOVAL. COORDINATE SCHEDULING WITH OWNER.
 - ABATEMENT CONTRACTOR TO TEMPORARILY REMOVE EXISTING MOP SINK IN ORDER TO REMOVE FLOOR TILE AND MASTIC BELOW MOP SINK. PROVIDE MOP SINK TO OWNER FOR REINSTALLATION BY OWNER AFTER NEW FLOORING INSTALLATION BY OTHERS.

- EXISTING FLOOR TILE AND FLOOR TILE MASTIC TO BE ABATED AND LEGALLY DISPOSED OF AS ASBESTOS WASTE. ALL WALL BASE MATERIAL AND WALL BASE MASTIC TO BE REMOVED AS NON-ASBESTOS CONTAINING MATERIAL.
- EXISTING CARPET AND GLUE TO BE REMOVED BY ABATEMENT CONTRACTOR. ALL WALL BASE MATERIAL AND WALL BASE MASTIC TO BE REMOVED. CARPET, CARPET GLUE, WALL BASE AND WALL BASE MASTIC MAY BE DISPOSED OF AS NON-ASBESTOS WASTE.

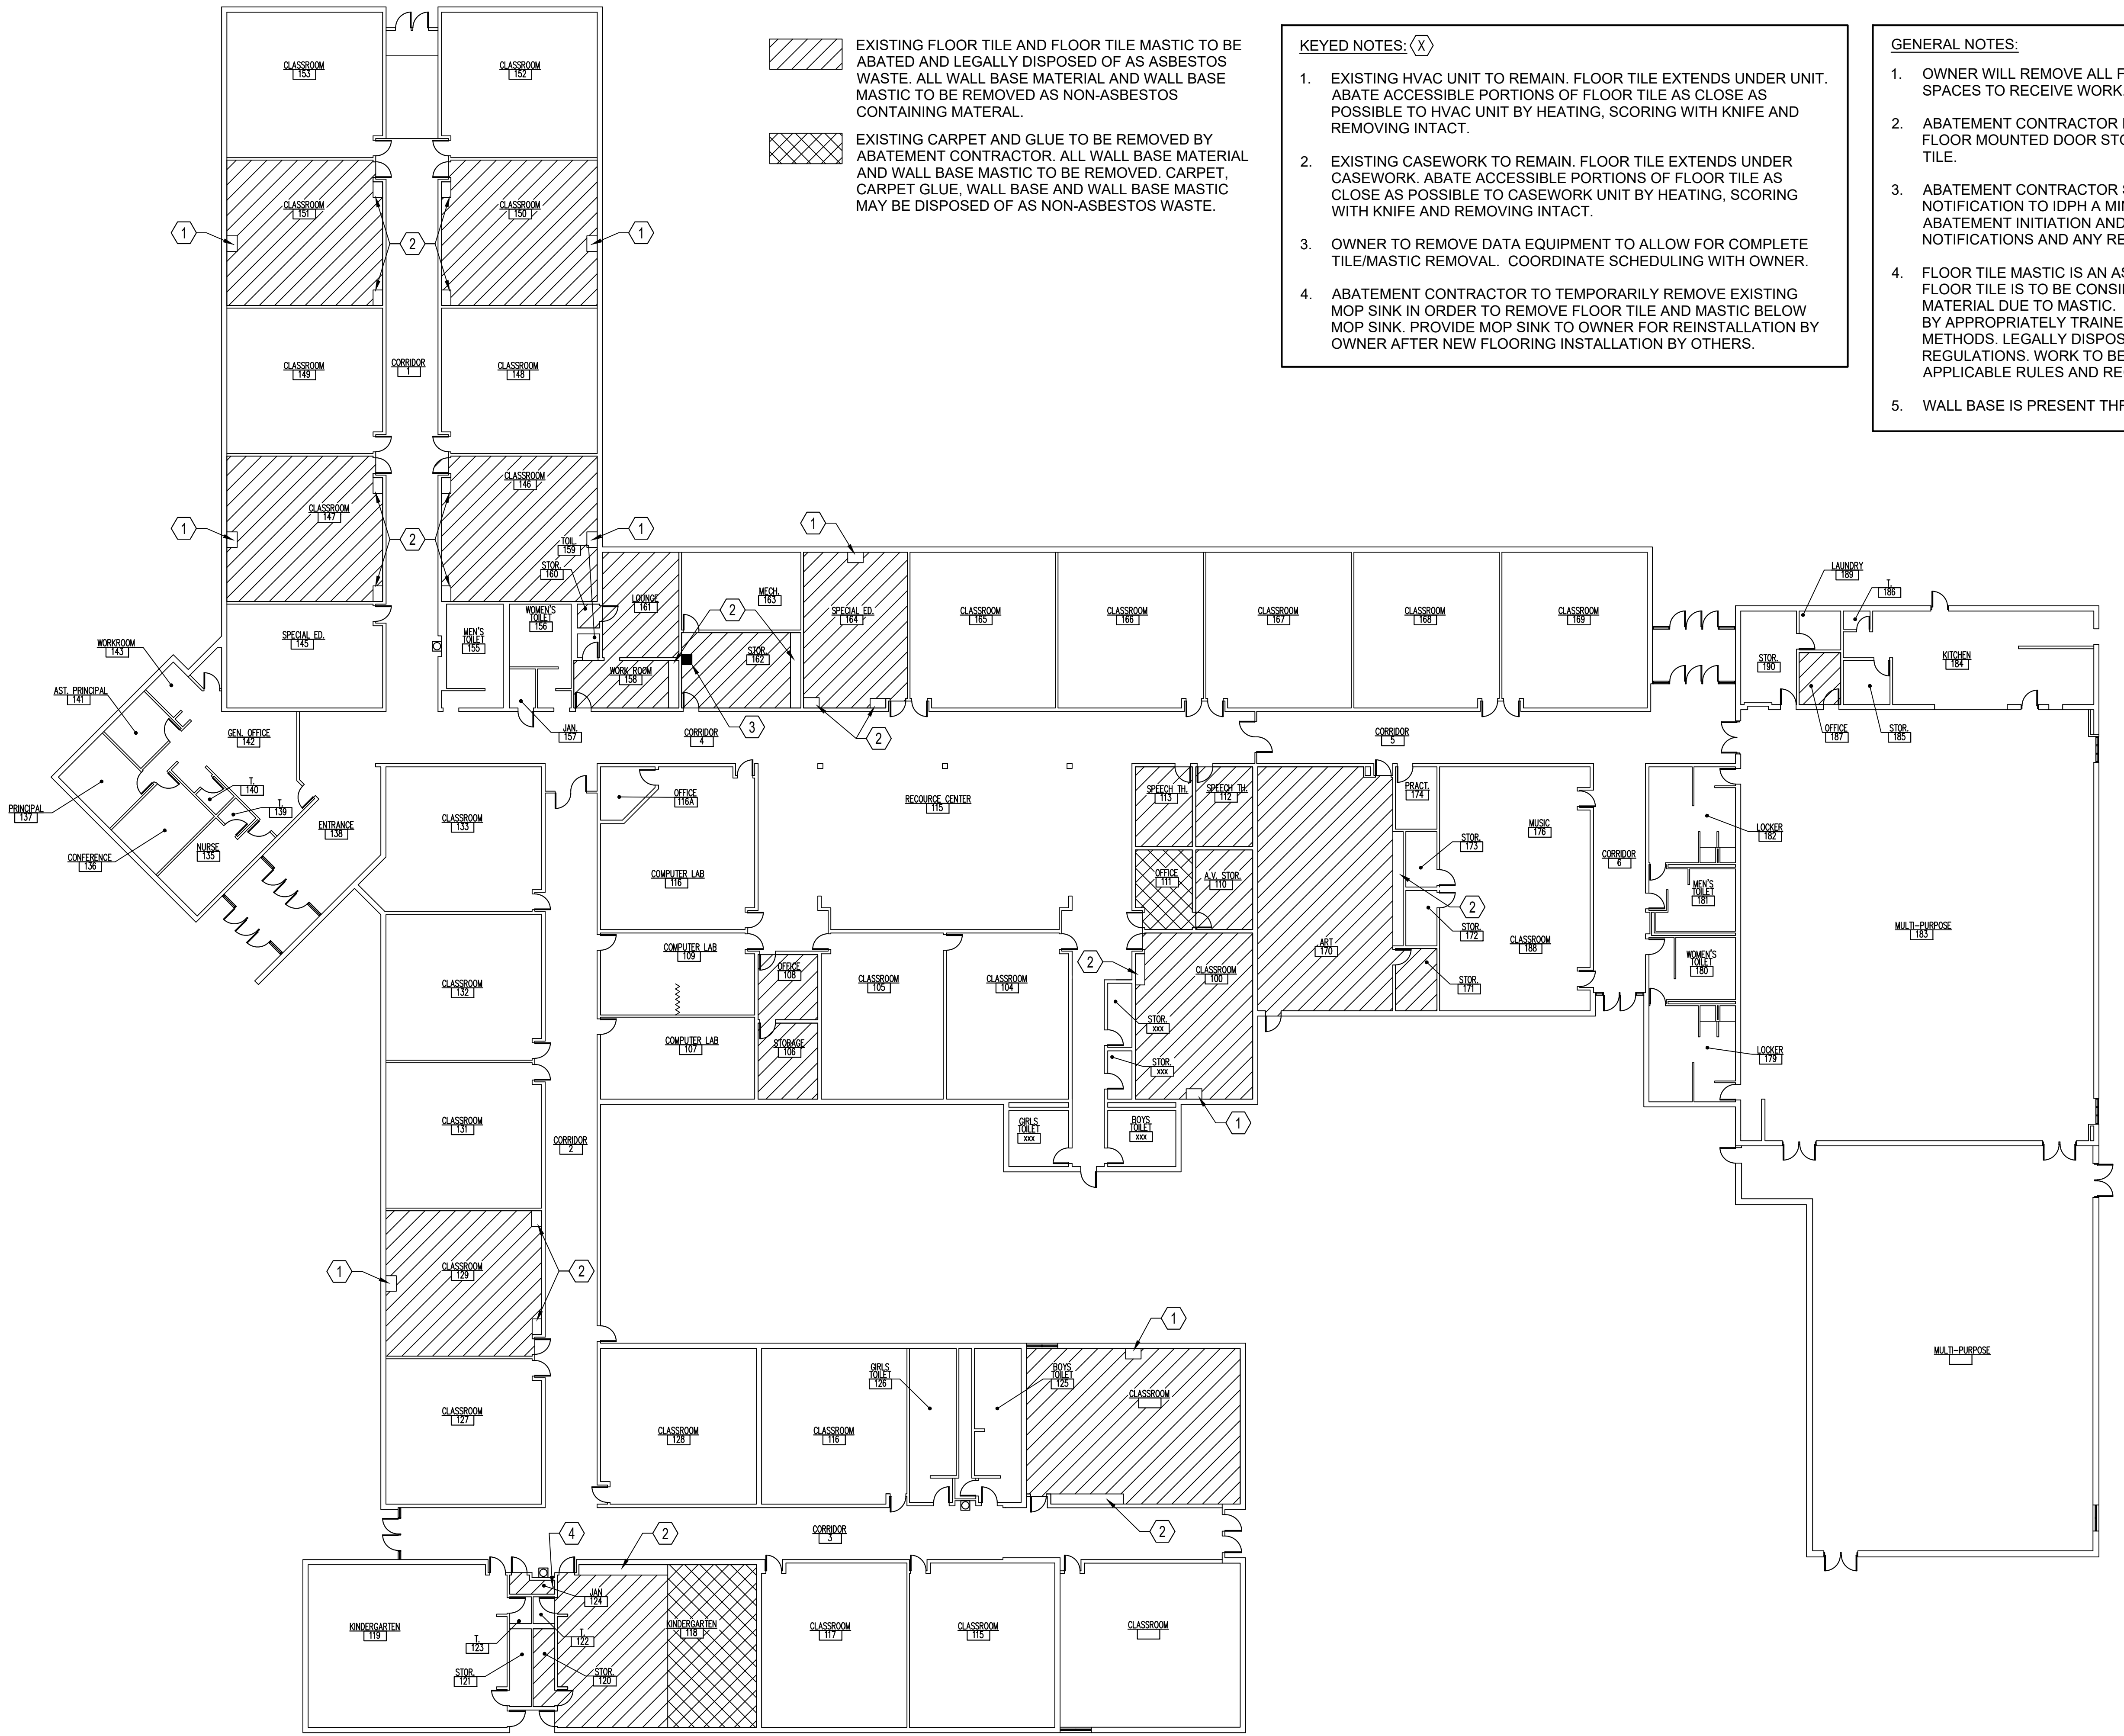

NORTH

1
ASB-101
BECKEMEYER FLOOR PLAN
SCALE: 1/16" = 1'-0"



Hurst-Rosche, Inc.
PROFESSIONAL DESIGN NUMBER: 184-002298

1400 E. TREMONT STREET
HILLSBORO, IL
PH: 217.532.3959
www.hurst-rosche.com
EAST ST. LOUIS, IL
MARION, IL
ARNOLD, MO
NEOSHO, MO
NASHVILLE, TN



Michael Emken
SIGNATURE
02-15-2021

100-10660
IDPH LICENSE No.:
5-15-21
IDPH LICENSE EXPIRES

HILLSBORO CUSD #3 ASBESTOS FLOOR TILE ABATEMENT
BECKMEYER AND HILLSBORO HIGH SCHOOL
HILLSBORO CUSD #3
MONTGOMERY COUNTY, ILLINOIS

MK.	DATE	DESCRIPTION

DATE: 02-15-2021
PROJECT NO: 150-0511
DESIGN: MEE DRAWN: NAL CHECK: TLD


HHS ASBESTOS FLOOR
TILE ABATEMENT PLAN

ASB-102

- KEYED NOTES:** (X)
- OWNER TO REMOVE HEATER COVER IN ORDER TO ALLOW FOR FULL REMOVAL OF FLOOR TILE. COORDINATE SCHEDULING WITH OWNER.
 - WALL BASE AND WALL BASE MASTIC ALONG THIS WALL TO BE REMOVED BY ABATEMENT CONTRACTOR AS NON-ASBESTOS CONTAINING MATERIAL.

- GENERAL NOTES:**
- OWNER WILL REMOVE ALL FURNITURE AND EQUIPMENT FROM SPACES TO RECEIVE WORK.
 - ABATEMENT CONTRACTOR RESPONSIBLE FOR REMOVAL OF ALL FLOOR MOUNTED DOOR STOPS TO ALLOW FOR FULL REMOVAL OF TILE.
 - CONTRACTOR SHALL BE RESPONSIBLE FOR SUBMITTING NOTIFICATION TO IDPH A MINIMUM OF 10 WORKING DAYS PRIOR TO ABATEMENT INITIATION AND ALL OTHER REQUIRED PERMITS AND NOTIFICATIONS AND ANY RELATED FEES.
 - FLOOR TILE IS AN ASBESTOS CONTAINING MATERIAL AND FLOOR TILE MASTIC IS TO BE CONSIDERED ASBESTOS CONTAINING MATERIAL. BOTH MATERIALS TO BE ABATED INTACT BY APPROPRIATELY TRAINED PERSONNEL UTILIZING INFRARED HEAT METHODS. LEGALLY DISPOSE OF ACM WASTE AS REQUIRED BY REGULATIONS. WORK TO BE COMPLETED IN ACCORDANCE WITH ALL APPLICABLE RULES AND REGULATIONS.

EXISTING FLOOR TILE AND FLOOR TILE MASTIC TO BE ABATED AND LEGALLY DISPOSED OF AS ASBESTOS WASTE.

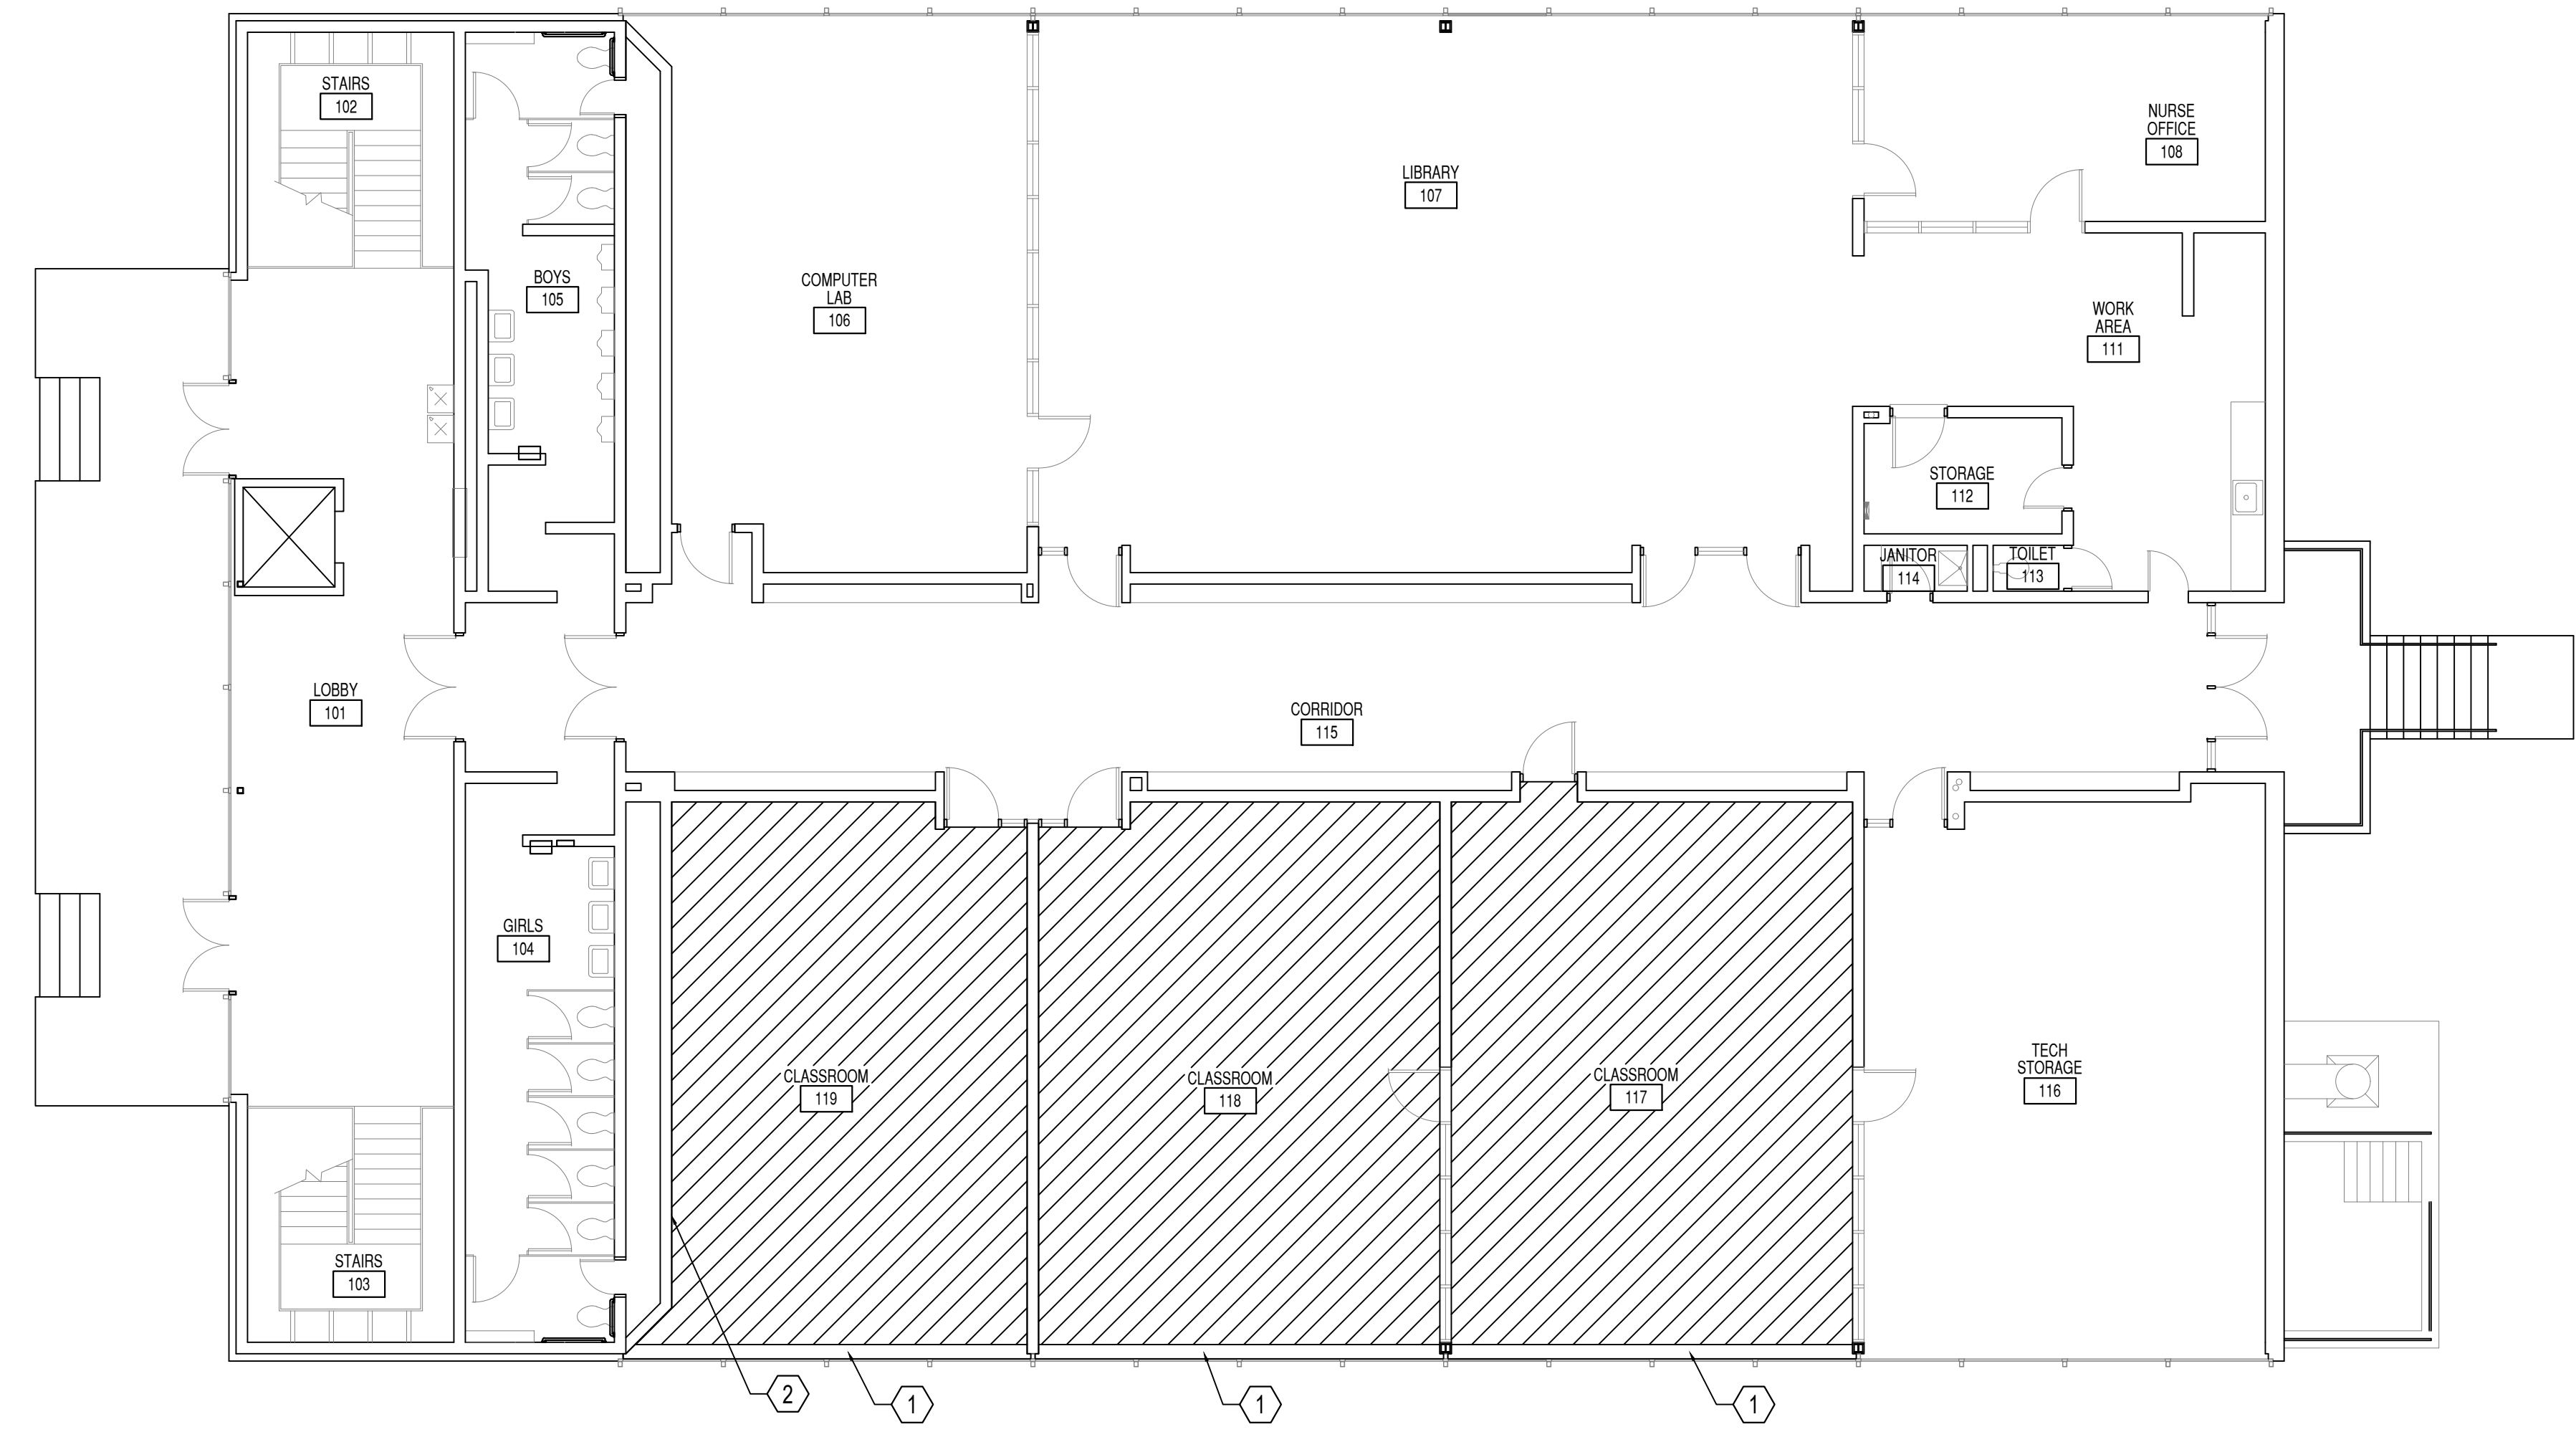

NORTH

1
ASB-102
HILLSBORO HIGH SCHOOL LIBRARY BUILDING FLOOR PLAN
SCALE: 1/8" = 1'-0"