

DATE: 05-11-2020

HURST-ROSCHE, INC.
1400 E. Tremont Street
Hillsboro, Illinois 62049
217-532-3959

TO: PROSPECTIVE BIDDERS

SUBJECT: ADDENDUM NO. 2 TO THE BIDDING DOCUMENTS FOR

ROOF REPLACEMENT
ST. ELMO HIGH AND ELEMNTARY SCHOOL
ST. ELMO CUSD #202
ST. ELMO, FAYETTE COUNTY, ILLINOIS
HR # 150-0830

This addendum forms a part of the bidding and contract documents and modifies the original bidding documents dated April 27, 2020. Acknowledge receipt of this addendum in the space provided on the Bid Form. **FAILURE TO DO SO MAY SUBJECT BIDDER TO DISQUALIFICATION.**

Upon receipt of this addendum, please sign below and email to Hurst-Rosche, Inc. at tdownen@hurst-rosche.com within 24 hours of receipt.

RECEIVED BY:	_____
	Company Name/Authorized Representative
DATE:	_____

DRAWINGS

- A. Sheet A-101 JR/Sr High School Roof Plan
 - 1. **DELETE** Keyed Note #6 and **REPLACE** with the following: “Remove and dispose of existing membrane covered curb and cap to the existing deck. Infill deck opening with new 2x wood framing and 3/4 inch thick APA rated Structural I, grade CDX plywood roof sheathing to match elevation of existing deck. Install new roof system R1 per detail 2/A-101.”
 - 2. **ADD** Partial Roof Key Plan per Addendum Attachment A1. **DELETE** section tag 9/A-103 and **REPLACE** with section tag 9a/A-103 per Addendum Attachment A1.

This addendum consists of 2 pages and 1 attachment.

B. Sheet A-103 Roof Details

1. DELETE detail 9/A-103 and REPLACE with detail 9a/A-103 per Addendum Attachment A1.

This addendum **DOES NOT** alter the previously published bid date of **May 14, 2020, 2:00 PM**, prevailing time at the **St. Elmo High School gymnasium, 1200 N. Walnut Street, St. Elmo, Illinois 62458**.


Sincerely,

HURST-ROSCHE, INC.

A handwritten signature in blue ink, appearing to read 'T. Downen', with a stylized flourish extending to the right.


Timothy L. Downen, AIA, LEED AP
cc: All plan holders

This addendum consists of 2 pages and 1 attachment.

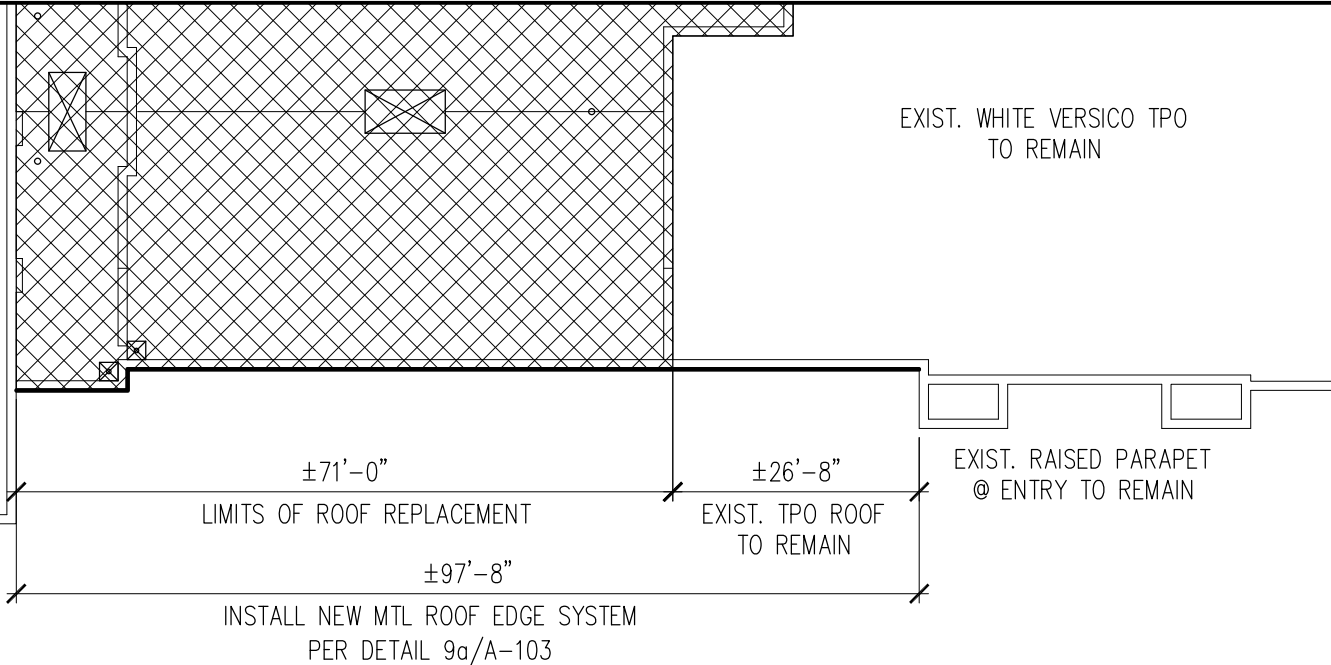

PARTIAL JR/SR HIGH SCHOOL ROOF KEY PLAN

SCALE: NONE

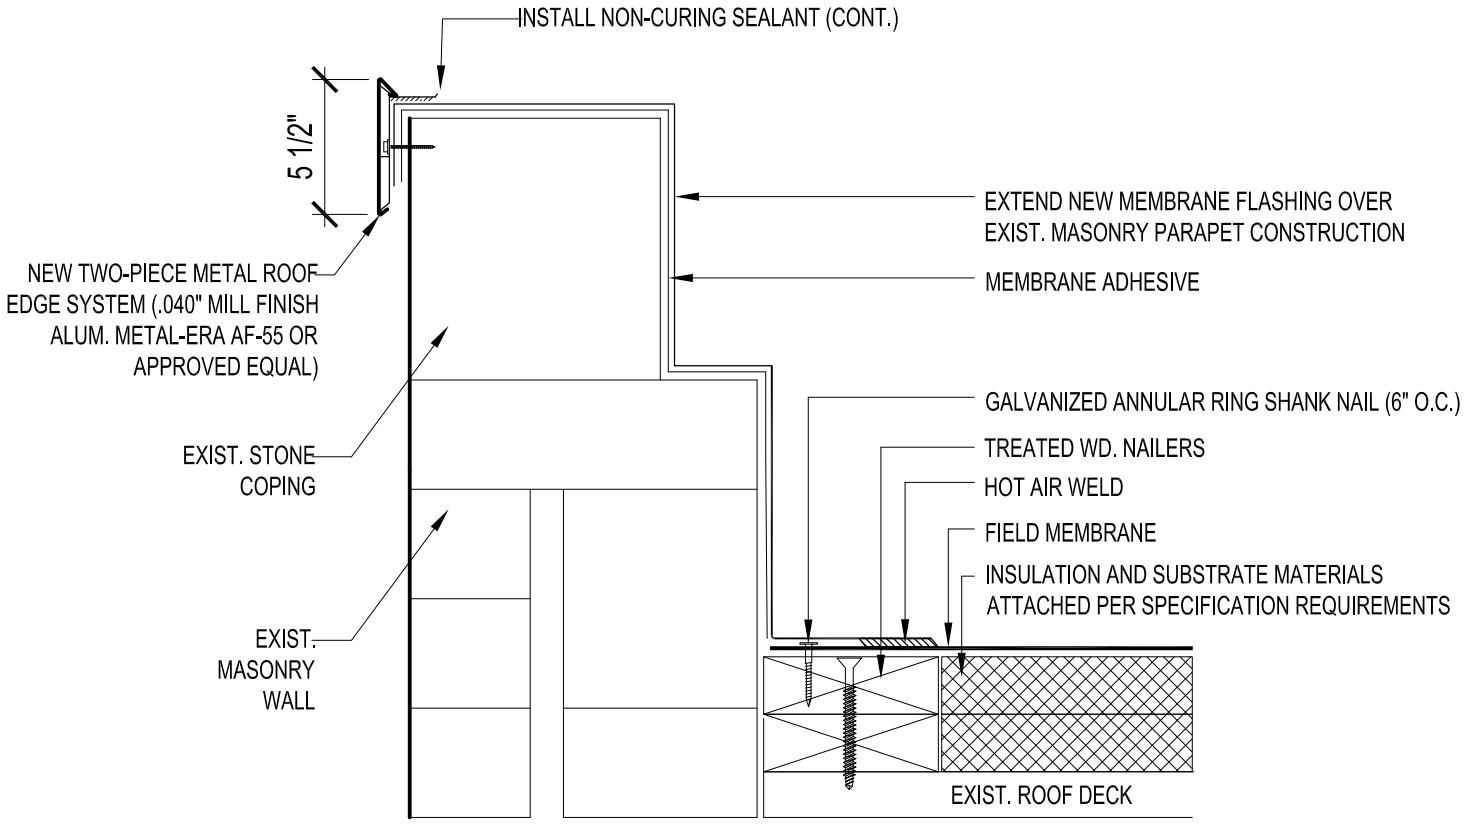

9a
A-103

PARAPET FLASHING DETAIL

SCALE: 1-1/2"=1'-0"



1400 E. TREMONT STREET
HILLSBORO, IL
PH: 217.532.3959
www.hurst-rosche.com
EAST ST. LOUIS, IL
MARION, IL
ARNOLD, MO
NEOSHO, MO
NASHVILLE, TN

PARTIAL ROOF KEY PLAN AND DETAILS

ROOF REPLACEMENT

ST. ELMO HIGH AND ELEMENTARY SCHOOL
ST. ELMO CUSD #202
ST. ELMO, FAYETTE COUNTY, ILLINOIS

PROJECT NUMBER:
150-0830

ATTACHMENT
NUMBER: A1

ADDENDUM
NUMBER: **2**

DATE: 5/8/2020

PROFESSIONAL DESIGN NUMBER: 184-000298

